




# INTERIOR ELEVATIONS

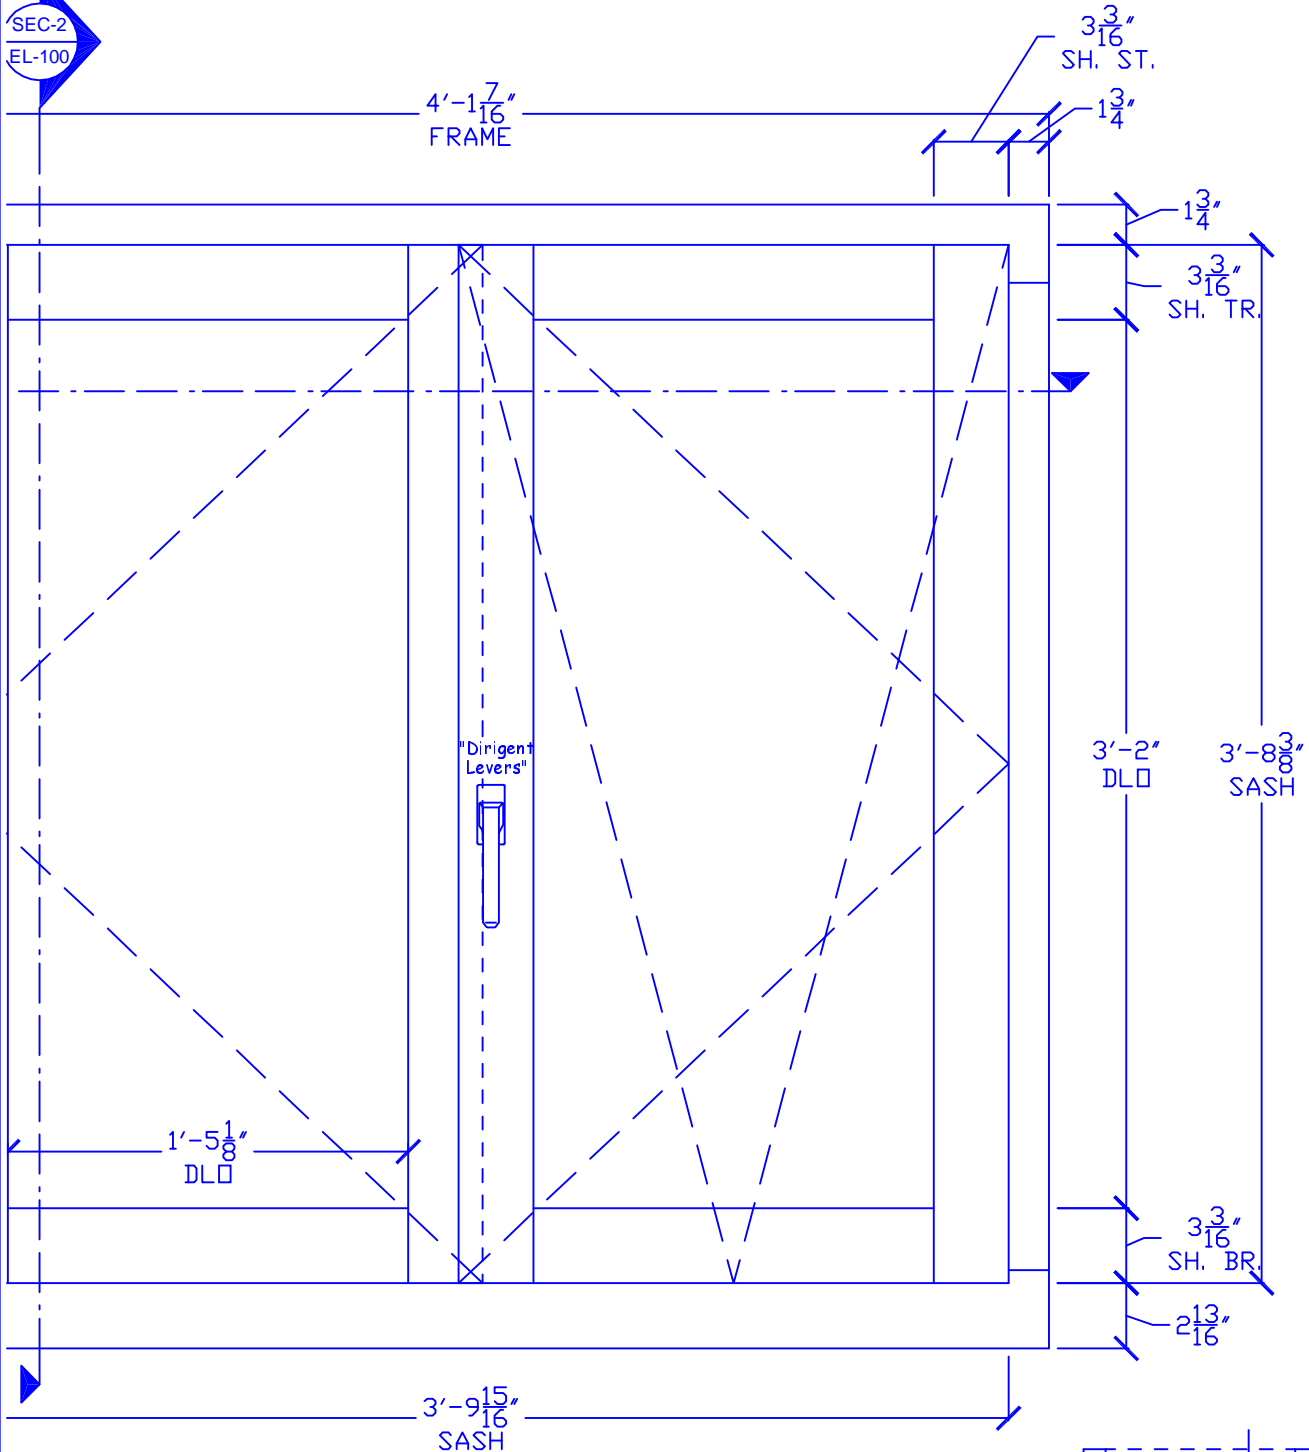

## TILT-TURN WINDOW UNIT

(Double)

